



Notes:
 For vent options, refer to drawing STX-HD-VENT
 For tank access options, refer to drawing STX-HD-ACCESS

Plan

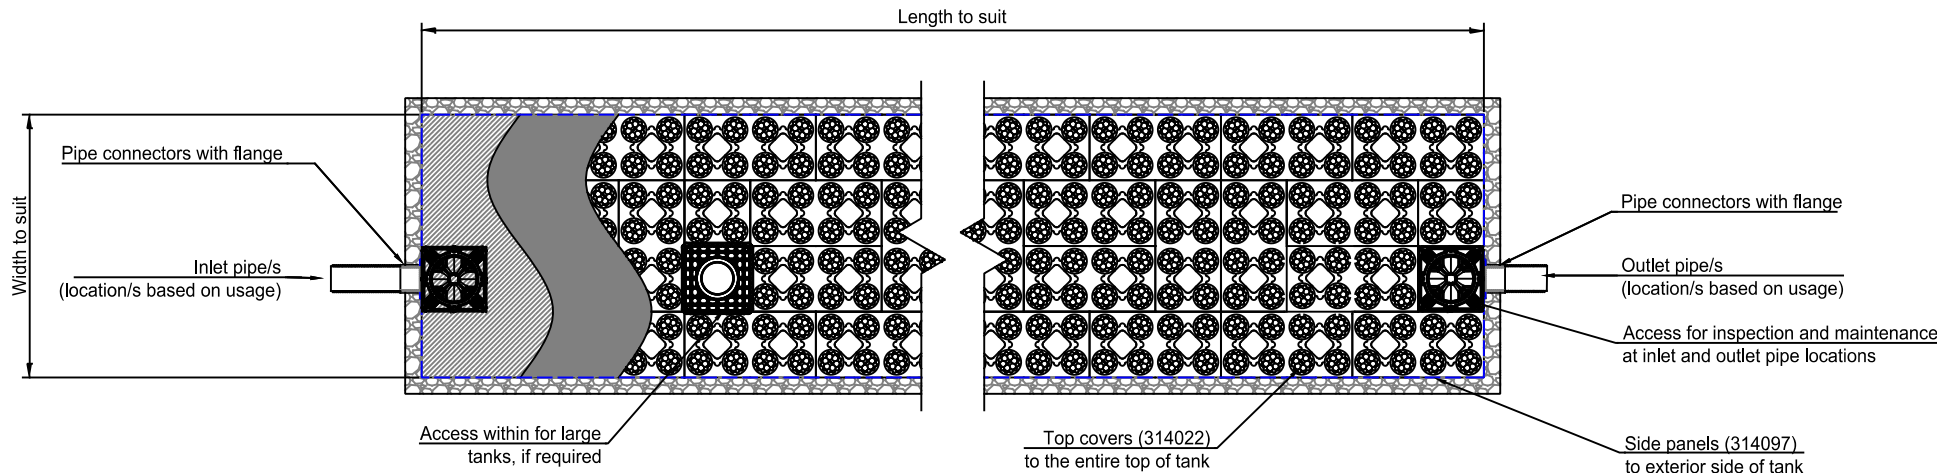

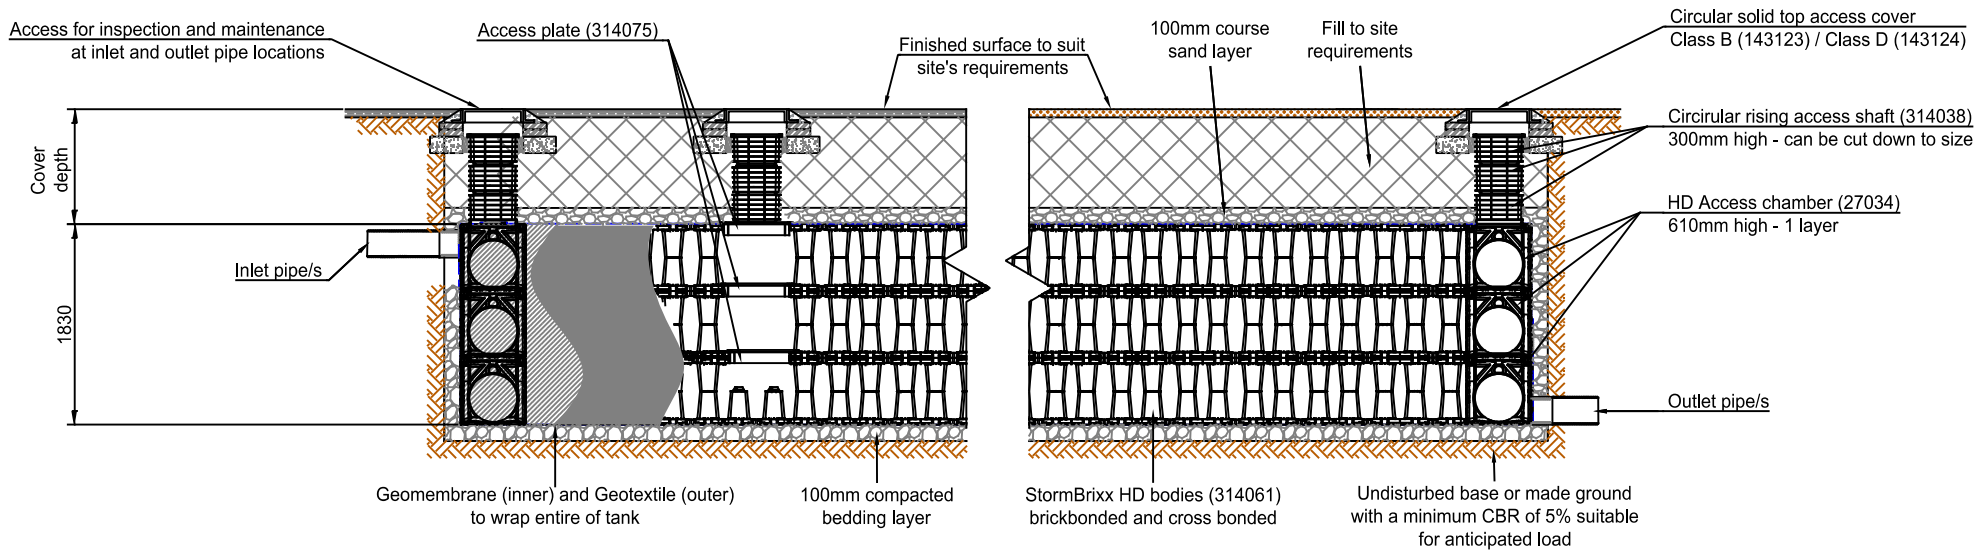

Elevation



Typical cover depths⁽¹⁾ over the top of ACO StormBrixx HD

Location	Typical cover depth (m) ⁽⁴⁾
Non-Trafficked areas ⁽²⁾ i.e landscaping	0.5 ⁽⁴⁾
Car parks, vehicles up to 2500kg gross mass	0.6 ⁽⁴⁾
Car parks, occasional vehicles greater than 2500kg ⁽³⁾ mass	0.8 ⁽⁴⁾
Occasional HGV traffic up to 44000kg GVW (HA loading)	Please consult ACO ⁽⁴⁾

- (1) Assumed 27° load distribution angle through fill material and overlaying surface asphalt or block paving
- (2) Typical cover depth to avoid accidental damage from gardening/landscaping work
- (3) Occasional trafficking by refuse collection or similar vehicles (typically one per week)
- (4) Typical cover depth is a guide, for shallower cover depth, please consult ACO or assess with ACO's online Structural Calculator

Version	Date	Description	Name
 Head Office 134 - 140 Old Bathurst Road Emu Plains NSW 2750 Australia Tel: +61 2 4747 4000 www.acoaus.com.au sales@acoaus.com.au		Drawing Number: STX-HD-3-D	Revision:
Created by: K.S Released by: D.C Created at: Feb 2025 Released at: Feb 2025 Replacement for: - Replaced by: -		Title: ACO StormBrixx HD Detention/Retention 3 Layer Tank Installation Detail Drawing	
Projection: ISO-A 		Units: mm	Format: A3
		Scale: 1 : 50	Sheet: 1 of 1
Information contained in this drawing is copyright property of ACO Pty Ltd. Any reproduction in part or whole without written permission of ACO Pty Ltd is prohibited			